


KNOX COUNTY, TENN.

American Zinc Company



THIS MAP WAS NOT PREPARED OR INTENDED FOR USE AS A REAL ESTATE TITLE MAP. THE RAILWAY COMPANY DOES NOT REPRESENT OR SUGGEST THAT THE PROPERTY LINES AND RIGHT-OF-WAY LINES SHOWN ON THE MAP ARE ACCURATE, OR THAT ANY OTHER INFORMATION ON THE MAP IS CORRECT. THE COMPANY DOES NOT REPRESENT THAT IT HAS CHECKED THIS MAP FOR ACCURACY.

TRACK NUMBERS REFER TO I.C.C. LIST NUMBERS

**STATION MAP**  
**SOUTHERN RAILWAY COMPANY**  
 Operated by the  
**SOUTHERN RAILWAY COMPANY**  
 KNOXVILLE DIVISION

STATION 6230+40' TO STATION 6283+20'  
 SCALE 1 IN. = 100 FT. DEC. 31, 1927

Office of Special Engineer  
 Washington, D.C.

STATIONING REFERS TO I.C.C. INVENTORY CHAINAGE 1916

V57  
 5-30c

047-073

Tracks corrected to line 3/19/28